


DISCLAIMER

THIS PLAN IS PROVIDED SUBJECT TO (i) ERRORS AND OMISSIONS IN THE INFORMATION AND (ii) MODIFICATION WITHOUT NOTICE. THE INFORMATION, SPECIFICATIONS, DIMENSIONS AND/OR TABULATIONS SET FORTH IN THIS PLAN HAVE BEEN DERIVED FROM DOCUMENTS DEEMED TO BE RELIABLE; HOWEVER, THIS PLAN MAYBE INCOMPLETE AND/OR INACCURATE AND NO REPRESENTATION OR WARRANTY, EXPRESS, OR IMPLIED, AS TO THE ACCURACY OR ADEQUACY REGARDING SUCH INFORMATION IS MADE BY THE OWNER OF THE PROJECT, PROPERTY MANAGER OR ANY OF THEIR RESPECTIVE PARTNERS, DIRECTORS, OFFICERS, EMPLOYEES AGENTS. NONE OF THE FOREGOING PARTIES SHALL HAVE ANY LIABILITY FOR SUCH ERRORS, OMISSIONS, INCOMPLETENESS OR INACCURACIES AND ANY PERSON OR ENTITY REVIEWING THIS PLAN SHOULD MAKE THEIR OWN INDEPENDENT INVESTIGATION.

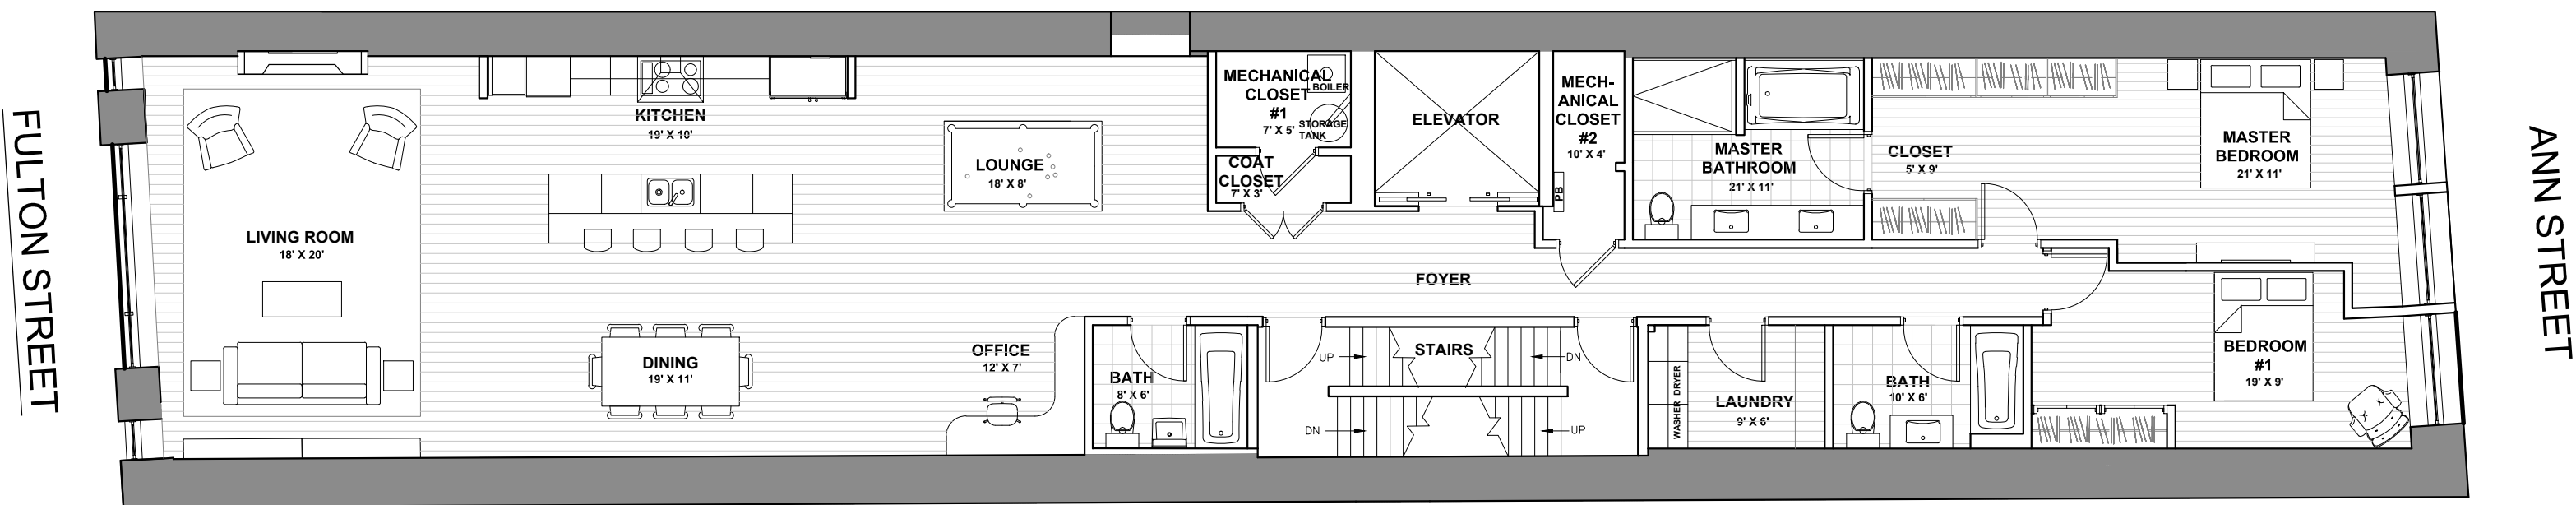

Sixth Floor Plan

Scale: 1/8" = 1'-0"